


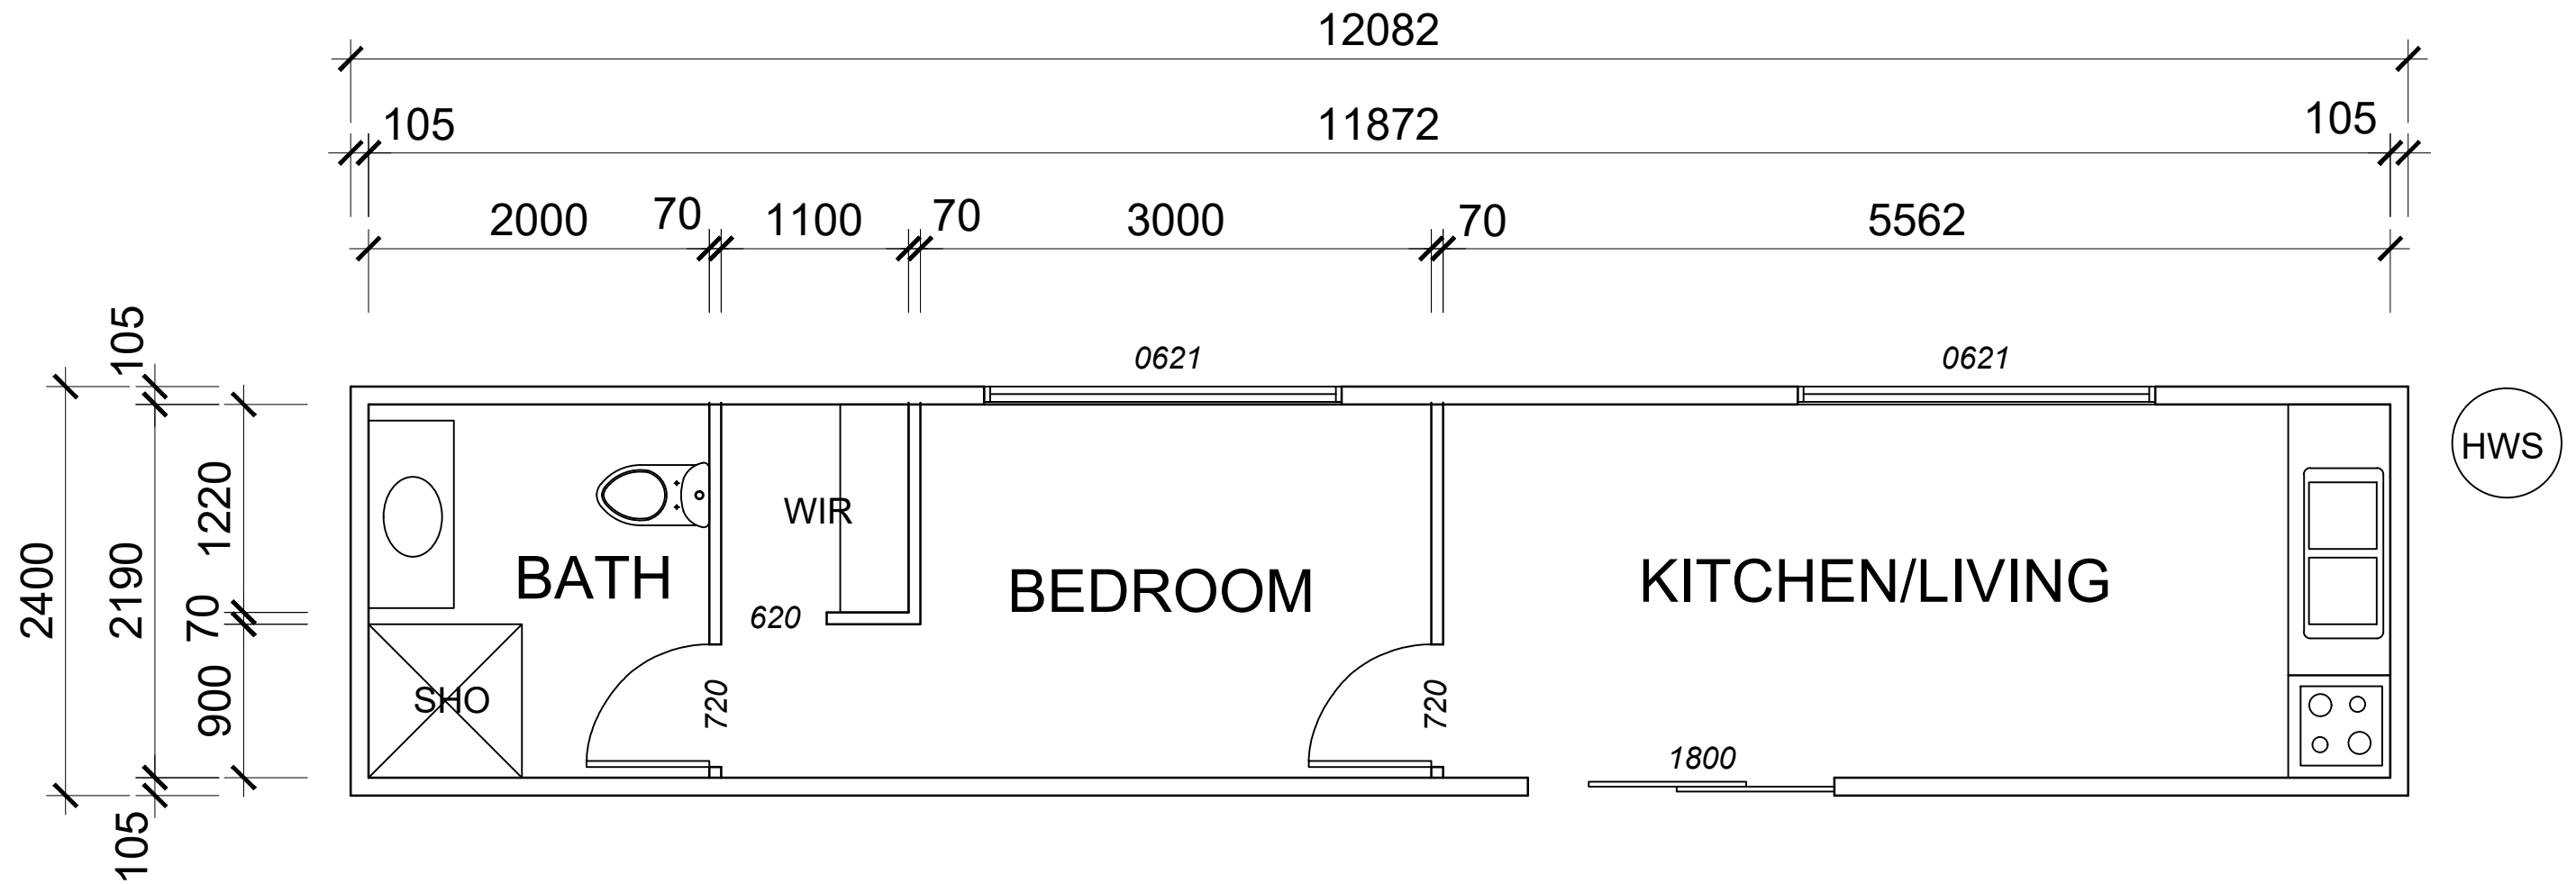

Project No: CONTAINER PLANS V5
Drawing No: 01

FLOOR PLAN

SCALE: 1:40
DATE: 21ST MAY 2024

DRAWING NUMBER

0002