

EXTERNAL DIMENSIONS:

LENGTH - 12,192 mm
WIDTH - 2,438 mm
HEIGHT - 2,896 mm

INTERNAL DIMENSIONS:


LENGTH - 12,032 mm
WIDTH - 2,350 mm
HEIGHT - 2,695 mm

CONTAINER WALL THICKNESS:

25 mm

INTERNAL TIMBER FRAMING/WALLS:

70 mm x 35 mm

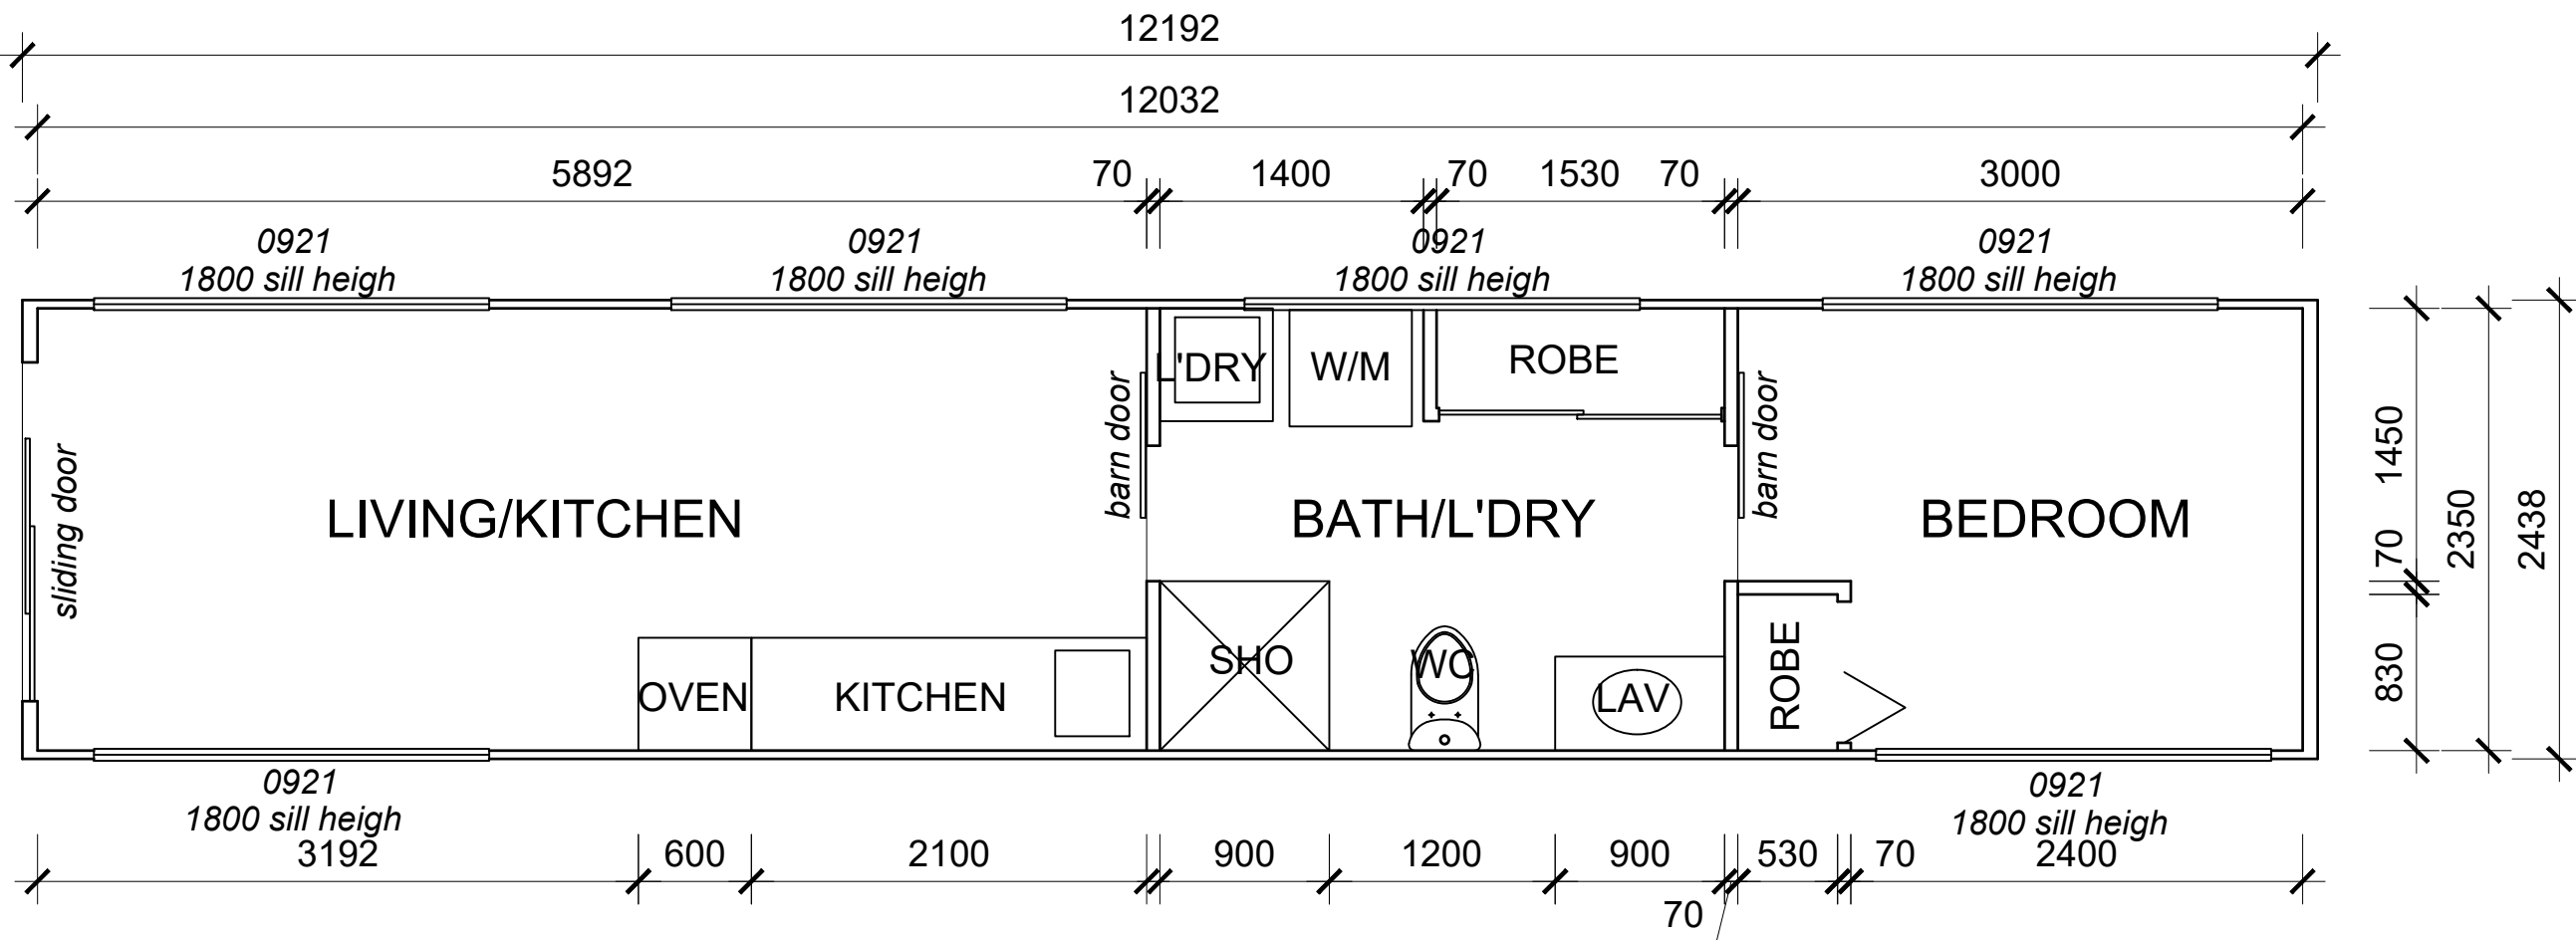


Project No: CONTAINER
Drawing No: 01

FLOOR PLAN

SCALE: 1:40
DATE: 3RD MARCH 2023
DESIGNER: WANHUA MODULAR PROJECTS
NEW SOUTH WALES
QBCC LICENSE #: 15232483

DRAWING NUMBER

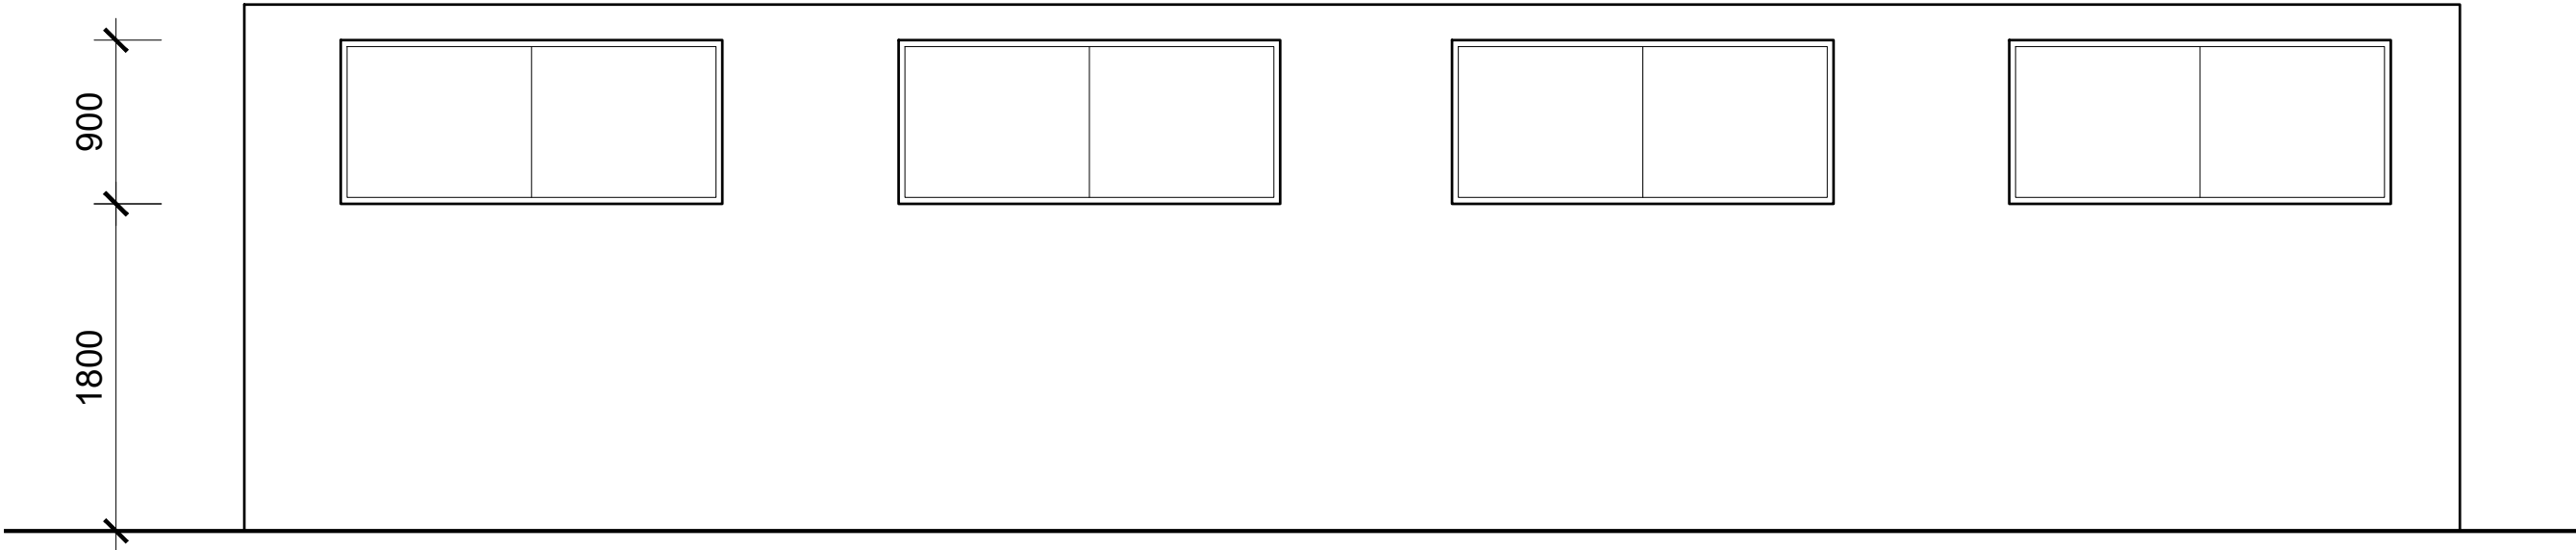

NORTH VIEW





SOUTH VIEW

Project No: CONTAINER
Drawing No: 01

SCALE: 1:40
DATE: 3RD MARCH 2023
DESIGNER: WANHUA MODULAR PROJECTS
NEW SOUTH WALES
QBCC LICENSE #: 15232483

DRAWING NUMBER

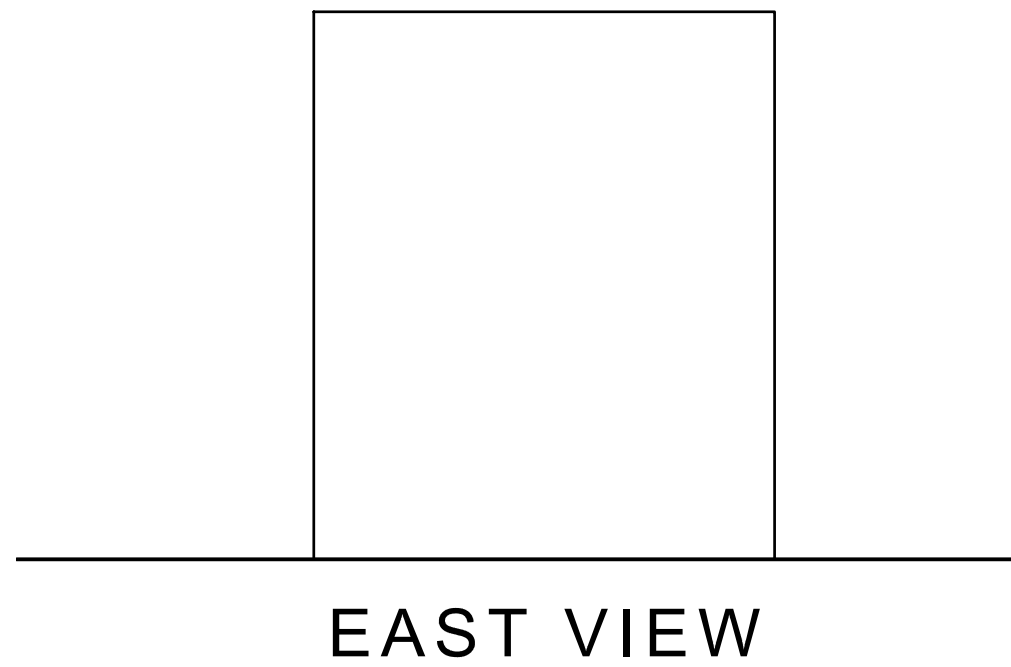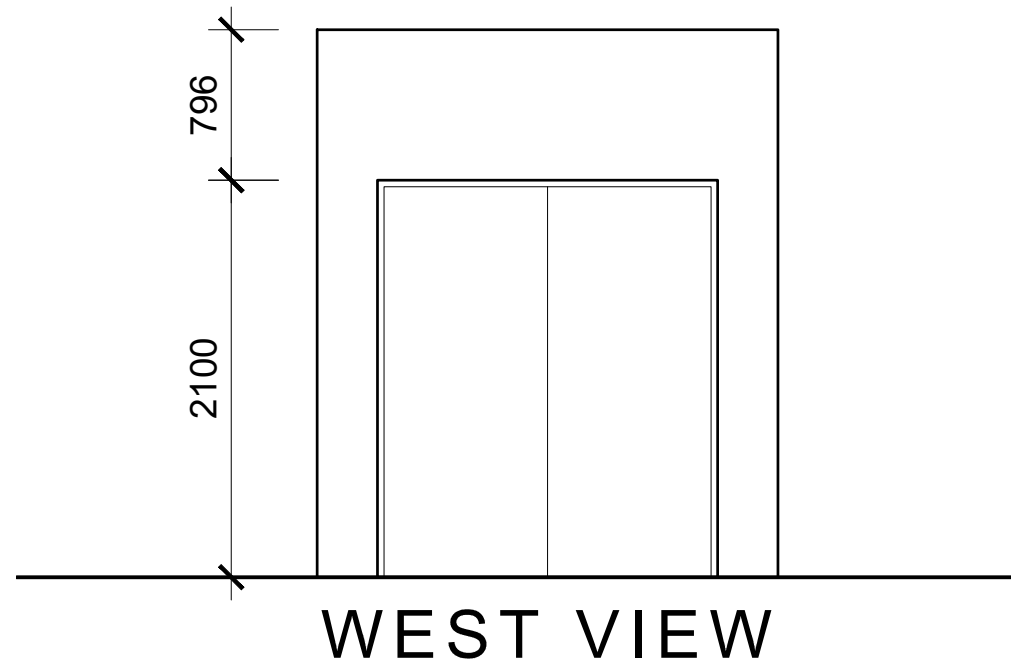

Project No: CONTAINER
Drawing No: 01

SCALE: 1:40
DATE: 3RD MARCH 2023
DESIGNER: WANHUA MODULAR PROJECTS
NEW SOUTH WALES
QBCC LICENSE #: 15232483

DRAWING NUMBER